
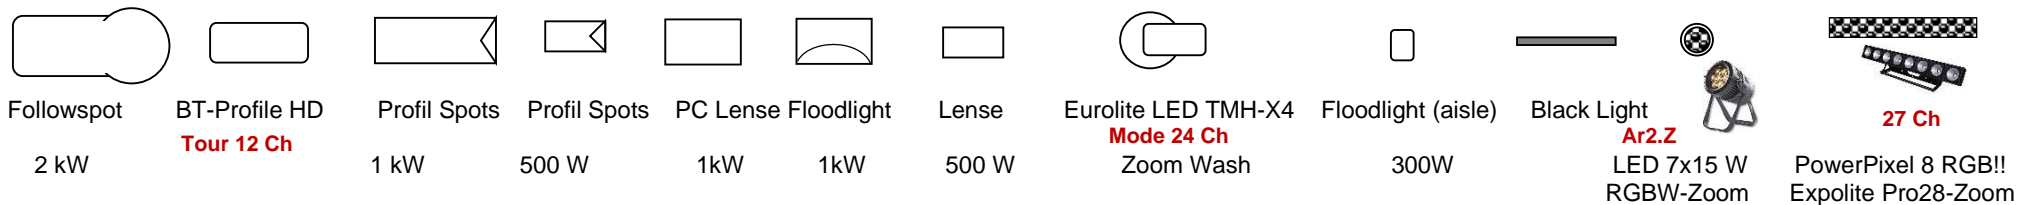


# Lighting Plan - Kleines Theater

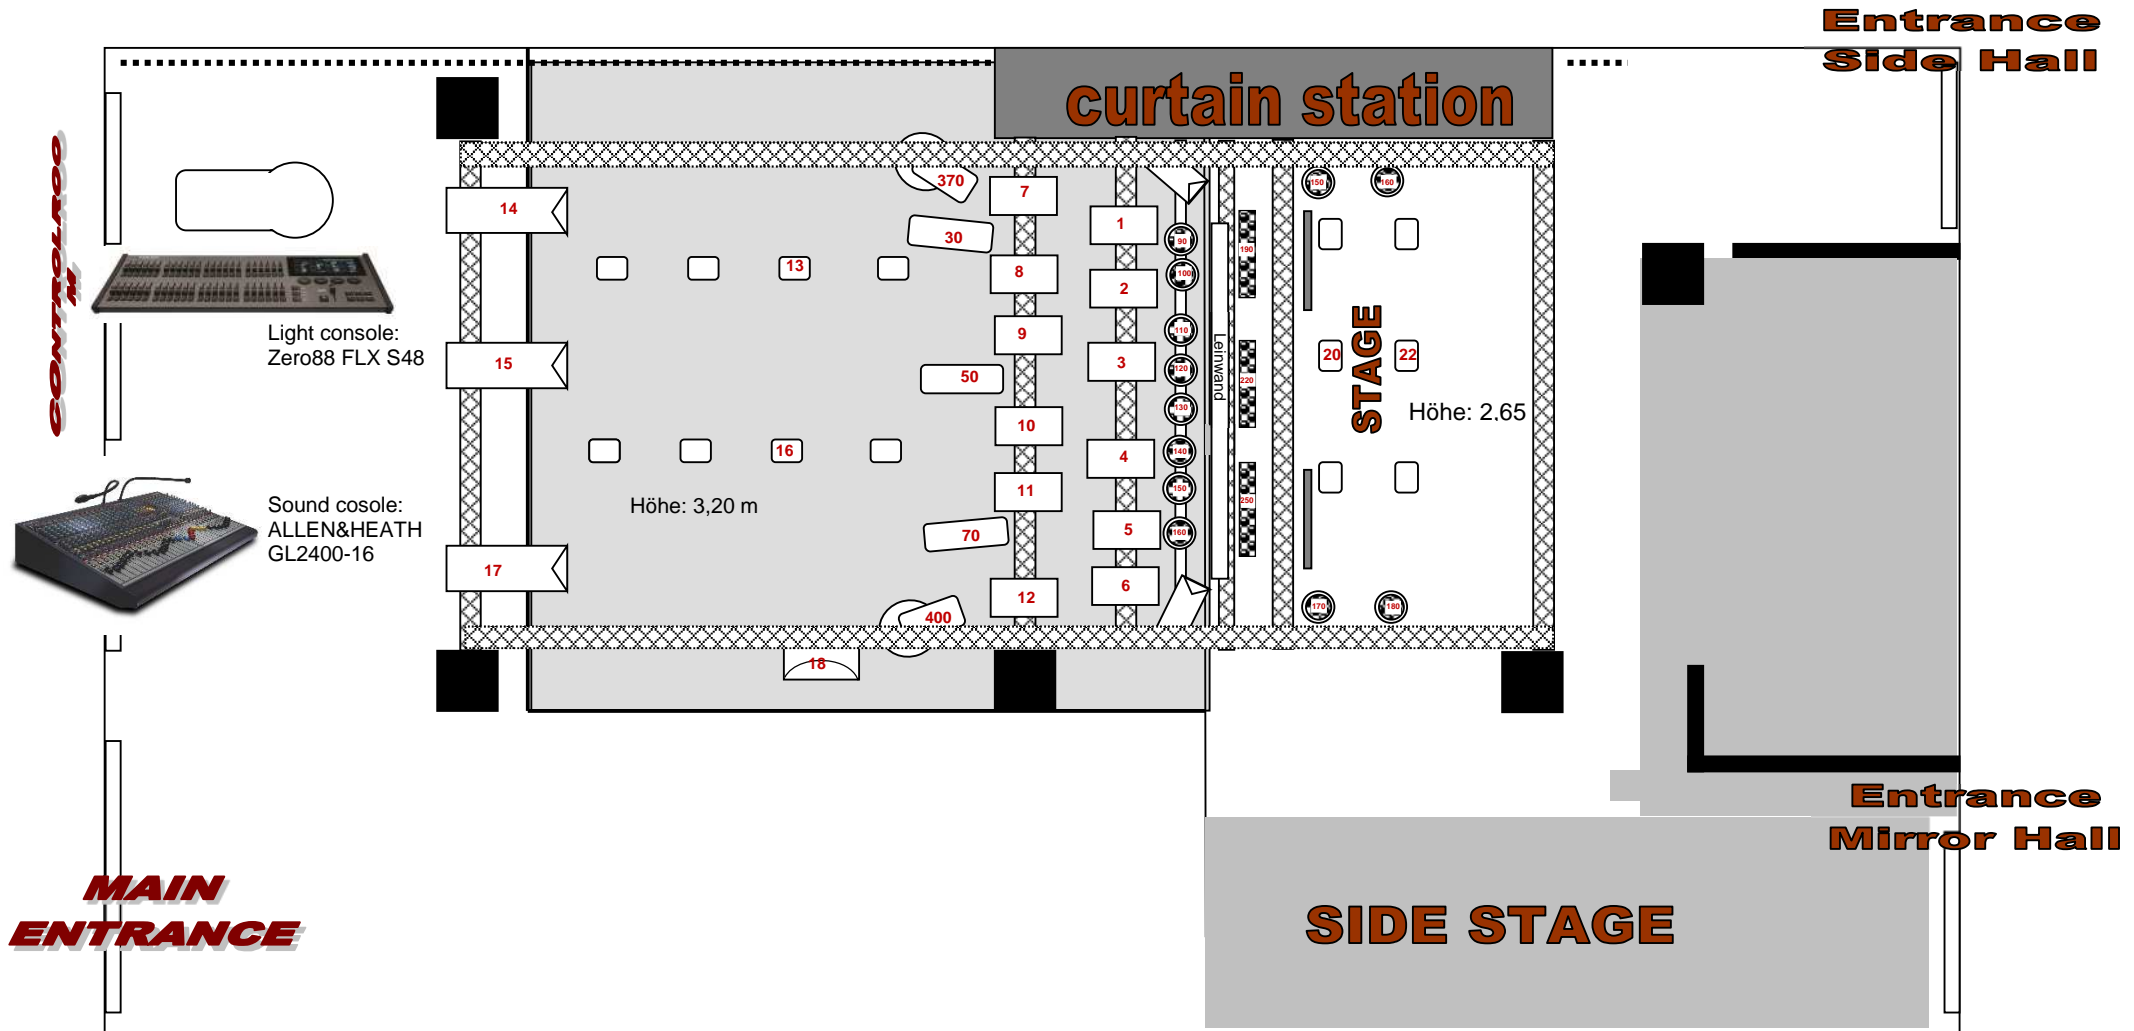

We will adjust the light settings as much as possible according to your needs.  
Please specify special request on the sheet „Technisches“.